


Figure 1 – Typical Site/Plot Plan

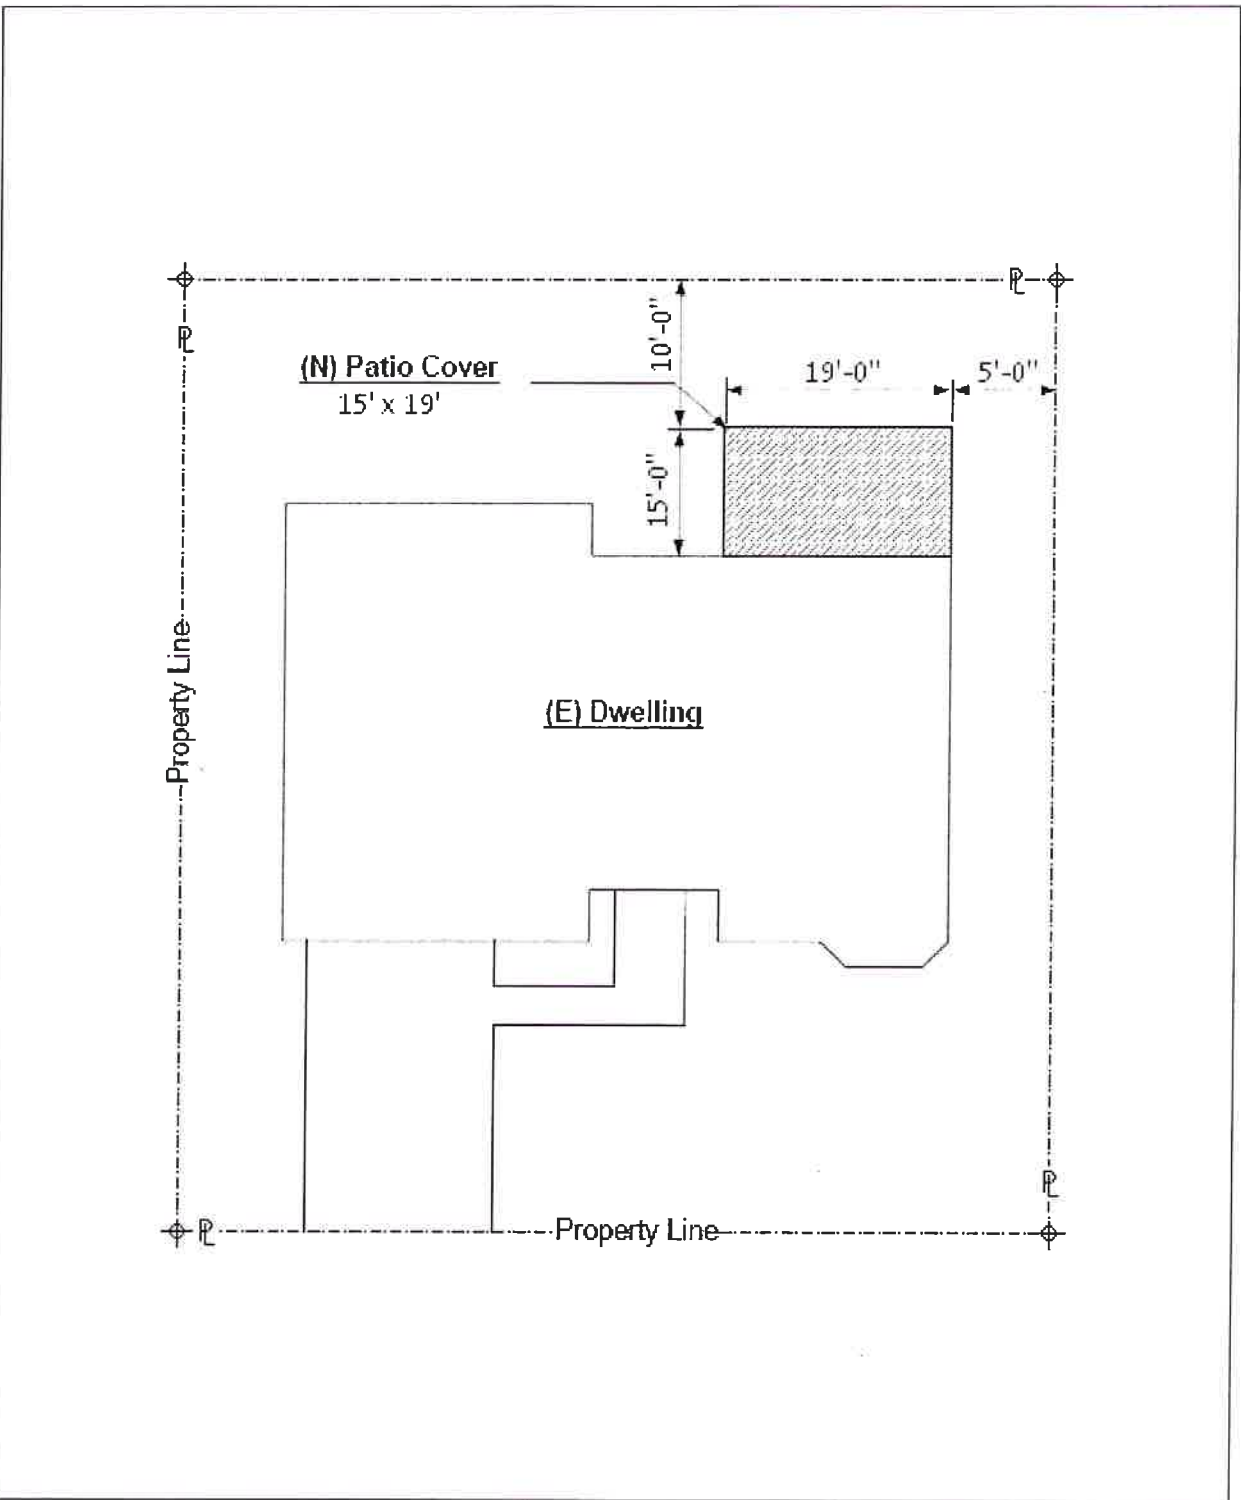

PROPERTY OWNER: John & Jane Doe	PLAN: Site Plan	SCALE: 1" = 20'-0"
PROPERTY ADDRESS: 123 Main Street	DRAWN BY: John Doe	SIGNATURE: <i>John Doe</i>
APN: 021-021-000	SCOPE OF WORK: New Attached 15' x 9' Patio	DATE: June 1, 2009